


PIEVESESTINA ED.B - PIANO 1°
CENTRO STAMPA
SCALA 1:100@A4

94 x 180

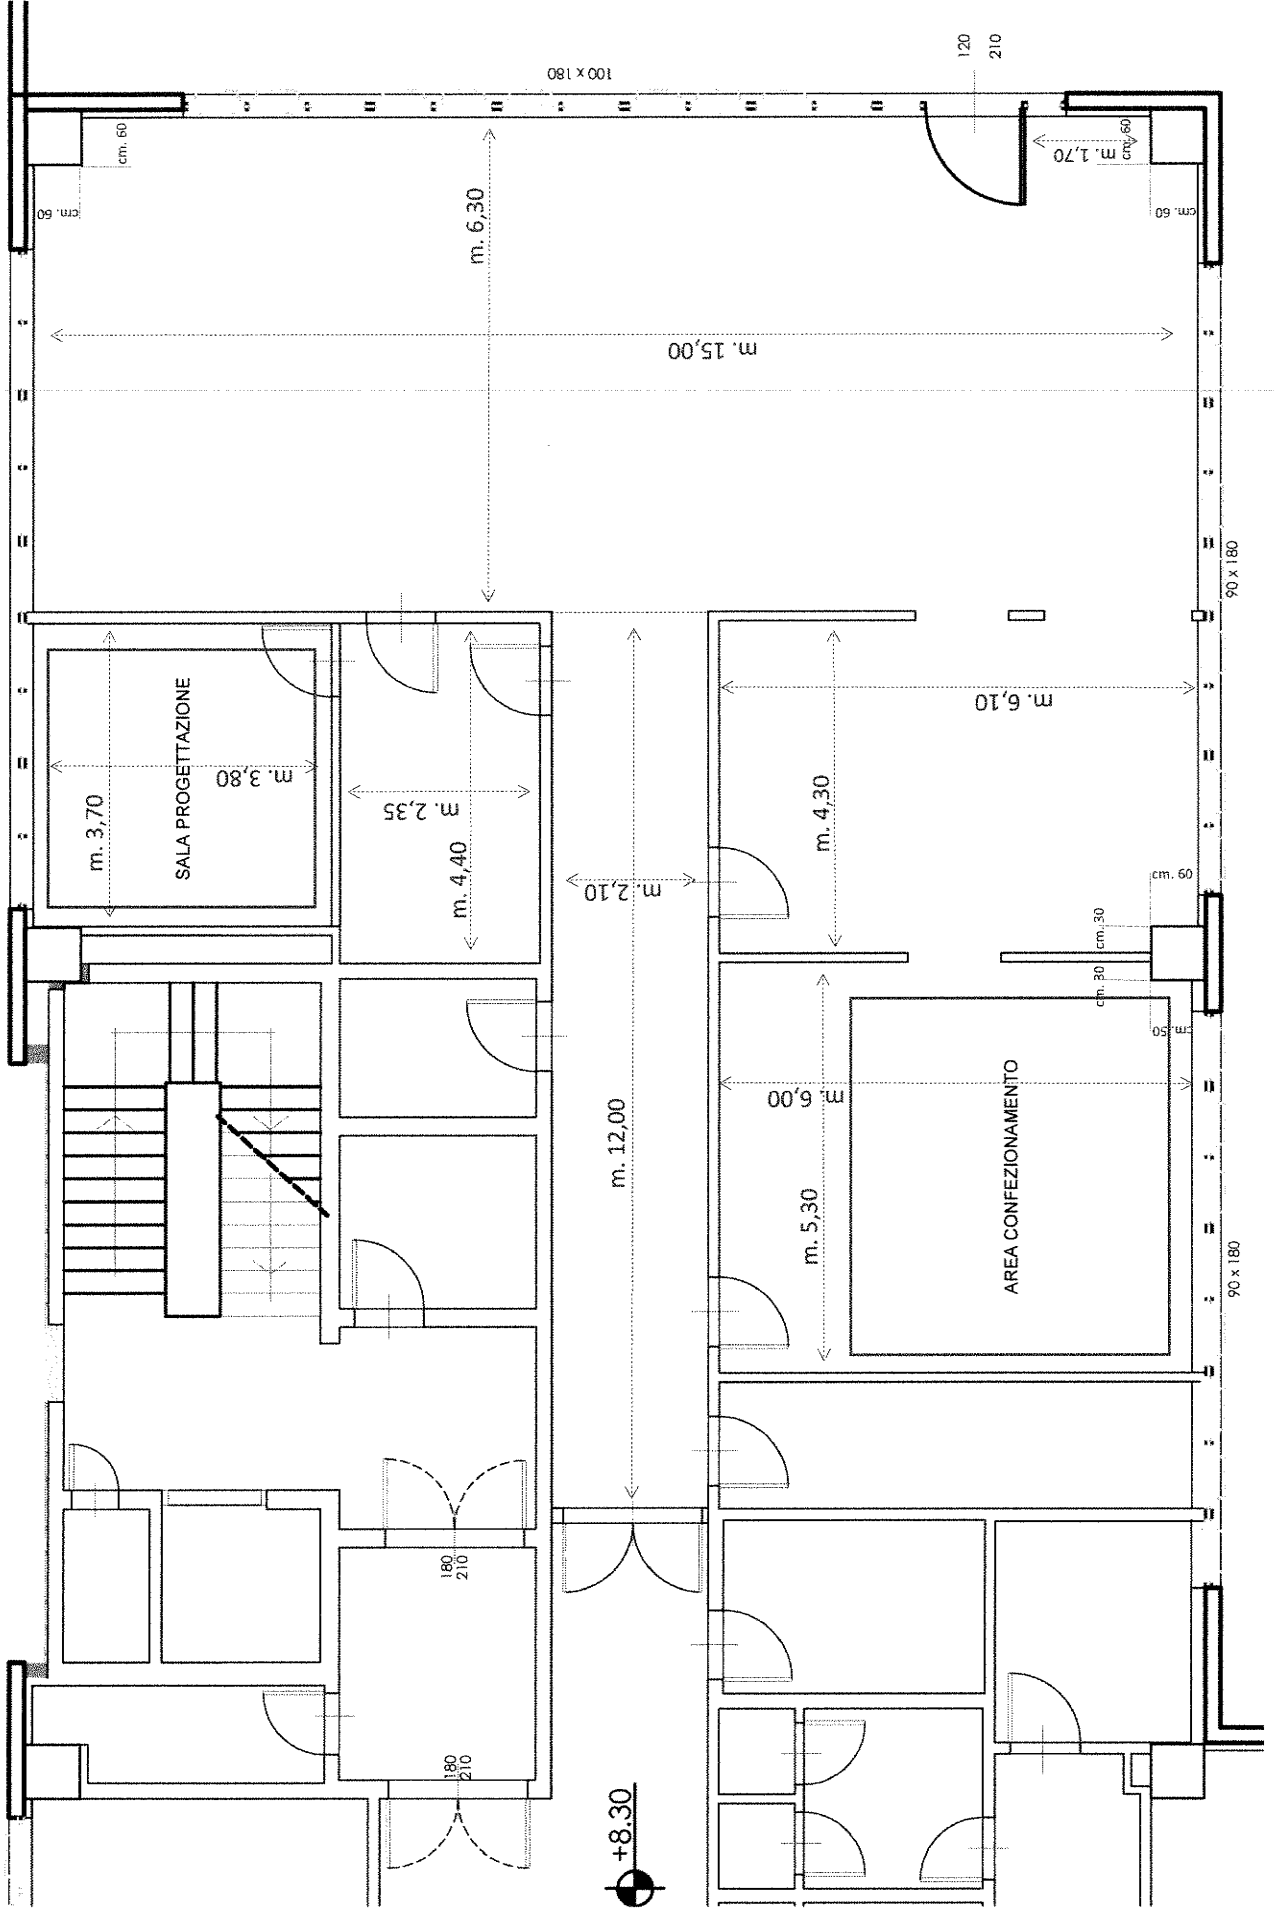

+8.30

